

**SCDHEC OFFICE OF OCEAN AND COASTAL RESOURCE MANAGEMENT
PERMIT APPLICATION PUBLIC NOTICE**

July 25, 2008

Permit Number: OCRM-08-530-S
Permit ID: 63753

The SCDHEC Office of Ocean and Coastal Resource Management has received an application for a permit for the alteration of a critical area. This application was submitted pursuant to the Coastal Zone Management Act (Act 123) of the 1977 South Carolina General Assembly. The application, in brief, is described as follows:

APPLICANT: Ray Cleary
c/o H. Wayne Beam
PO Box 11863
Columbia SC 29211-1863

LOCATION: On and adjacent to Murrells Inlet at 3577 Marion Ln, Murrells Inlet, Georgetown County, South Carolina.
TMS#: 541-0106-042-00-00.

WORK: The work, as proposed and shown on the attached drawings, consists of an adding an additional section to an existing covered fixed pierhead. Specifically the applicant seeks to add a 10' x 10' covered portion to an existing 14' x 10' covered fixed pierhead. The purpose of the proposed activity is for private recreational use.

This public notice is being distributed to all known interested persons and agencies to assist in developing facts on which a decision by OCRM can be based. Comments concerning the proposed work should be submitted in writing, setting forth sufficient detail to furnish a clear understanding of the reasons for support or opposition.


The decision to issue or deny a permit will be based on the individual merits of the application, the policies specified in the South Carolina Coastal Zone Management Act, and the considerations outlined in the State of South Carolina Coastal Zone Management Program. Interested parties who wish to be notified of final permit action must notify OCRM in writing of this request.

To assure review by OCRM, comments regarding this application must be received by OCRM on or before August 9, 2008. For further information please contact the project manager for this activity, Christopher Stout at 843-238-4528.


PLEASE REPLY TO:

SCDHEC OFFICE OF OCEAN AND COASTAL RESOURCE MANAGEMENT
927 Shine Avenue
Myrtle Beach, SC 29577

Please refer to P/N# OCRM-08-530-S

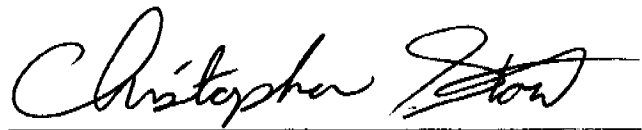

Christopher Stout, Wetland Project Manager

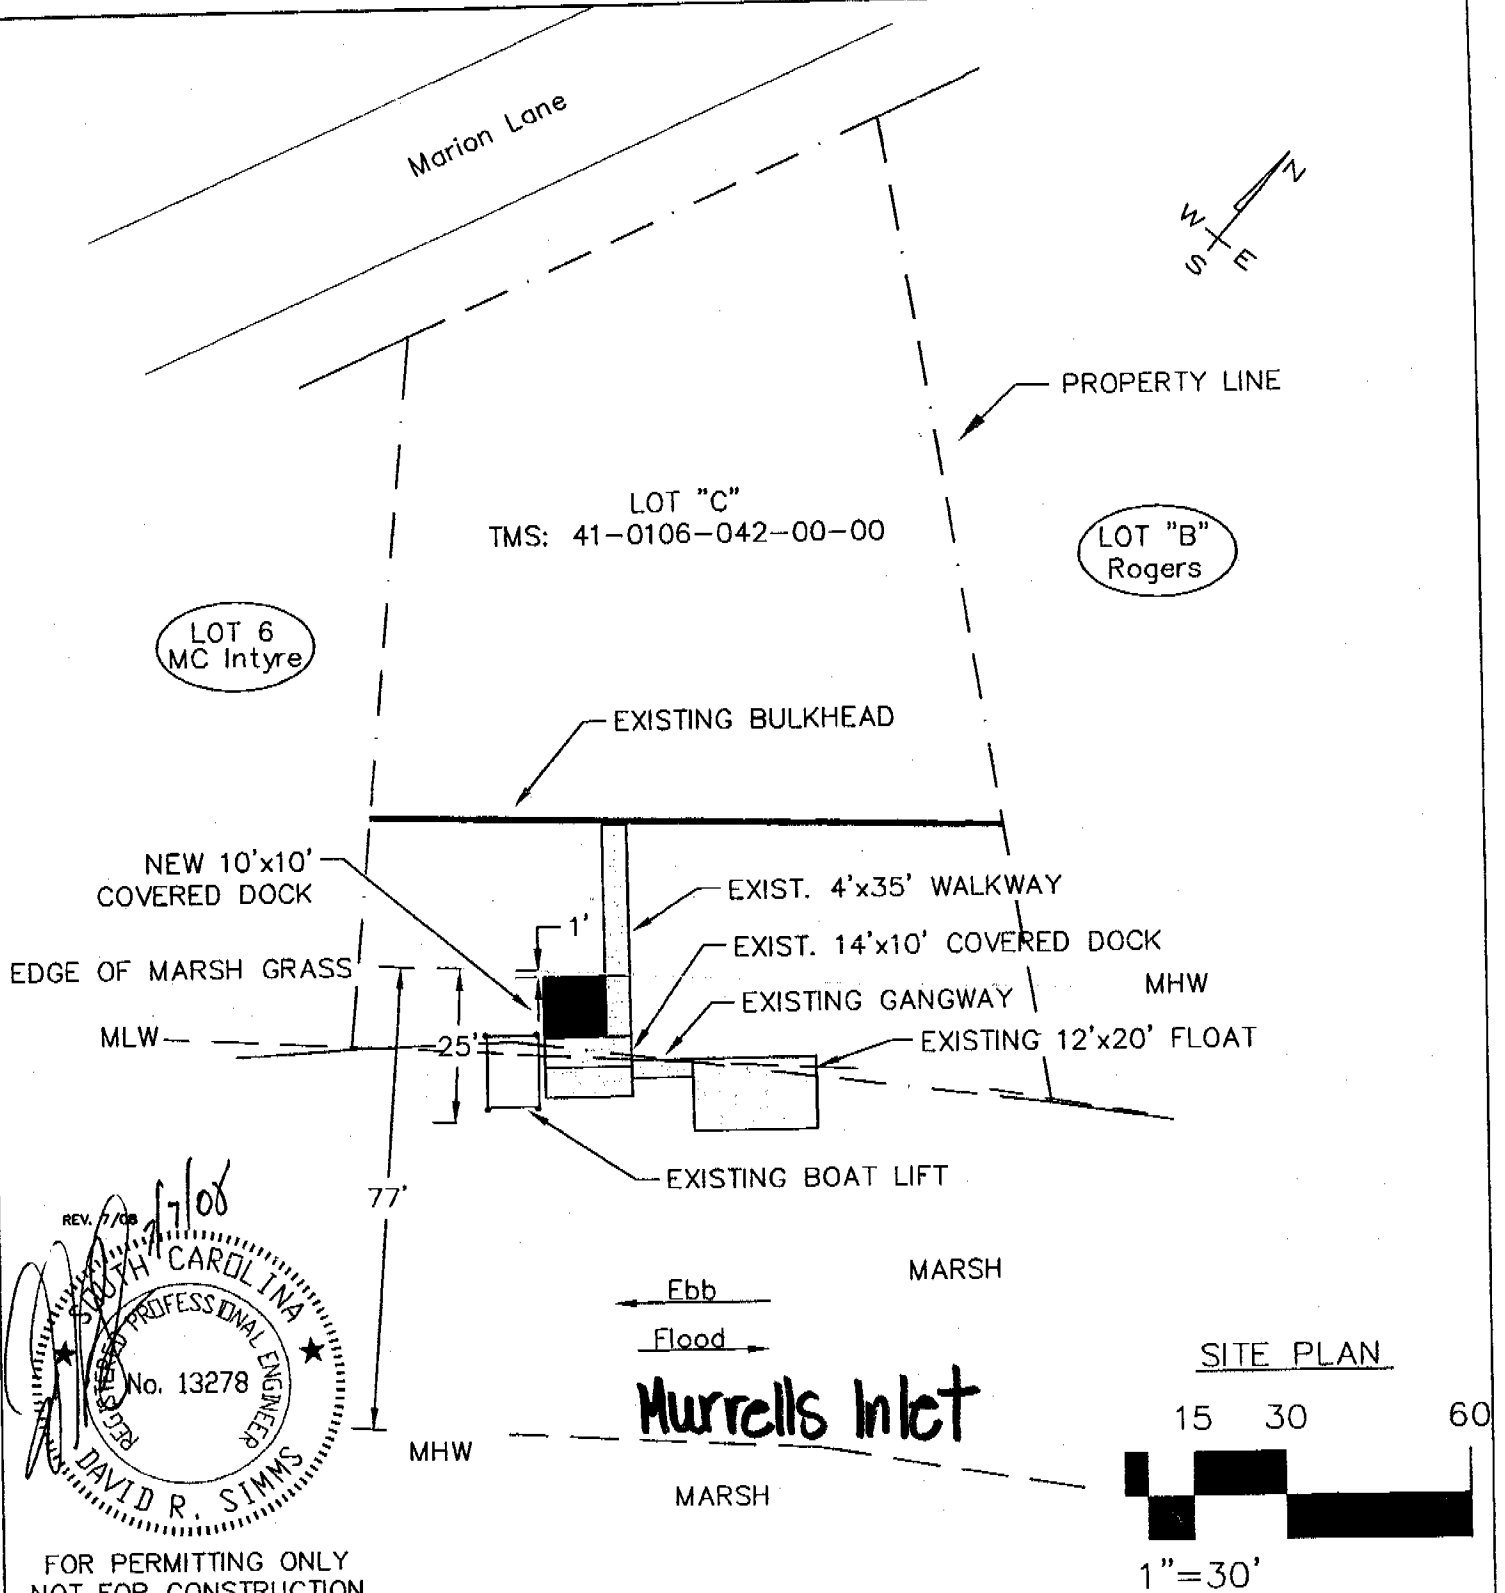

APPLICANT: Ray Cleary
 ACTIVITY:
 Construct Additional
 Covered Fixed Dock

P/N# OCRM-08-530-S

LOCATION: Murrells Inlet

3577 Marion Lane

COUNTY: Georgetown

DATE: 6/9/2008

SHEET 2 OF 3

ROOF TO MATCH EXIST. DOCK

2x6" RAFTER

2x10" BAND

8'

GUARD RAIL

2x6" DECKING

EXISTING WALKWAY

3x10" BAND JOIST

2x6" CROSS BRACING

3' MINIMUM

GALV BOLTS

MHW

BOTTOM


10'

8x8" PILE

1/3 L

NEW COVERED DOCK
CROSS SECTION

NOT TO SCALE

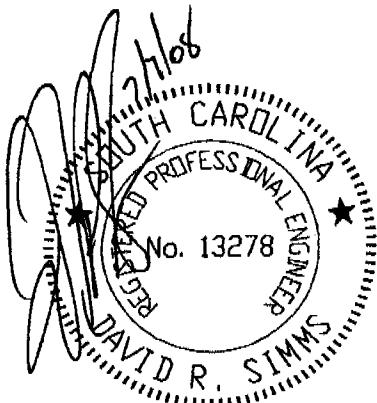

FOR PERMITTING ONLY
NOT FOR CONSTRUCTION
rev. 7/08

APPLICANT: Ray Cleary
ACTIVITY:

Construct Additional
Covered Fixed Dock


P/N# OCRM-08-530-S

LOCATION:
Murrels Inlet

COUNTY: Georgetown

DATE: 6/9/2008

SHEET 3 of 3

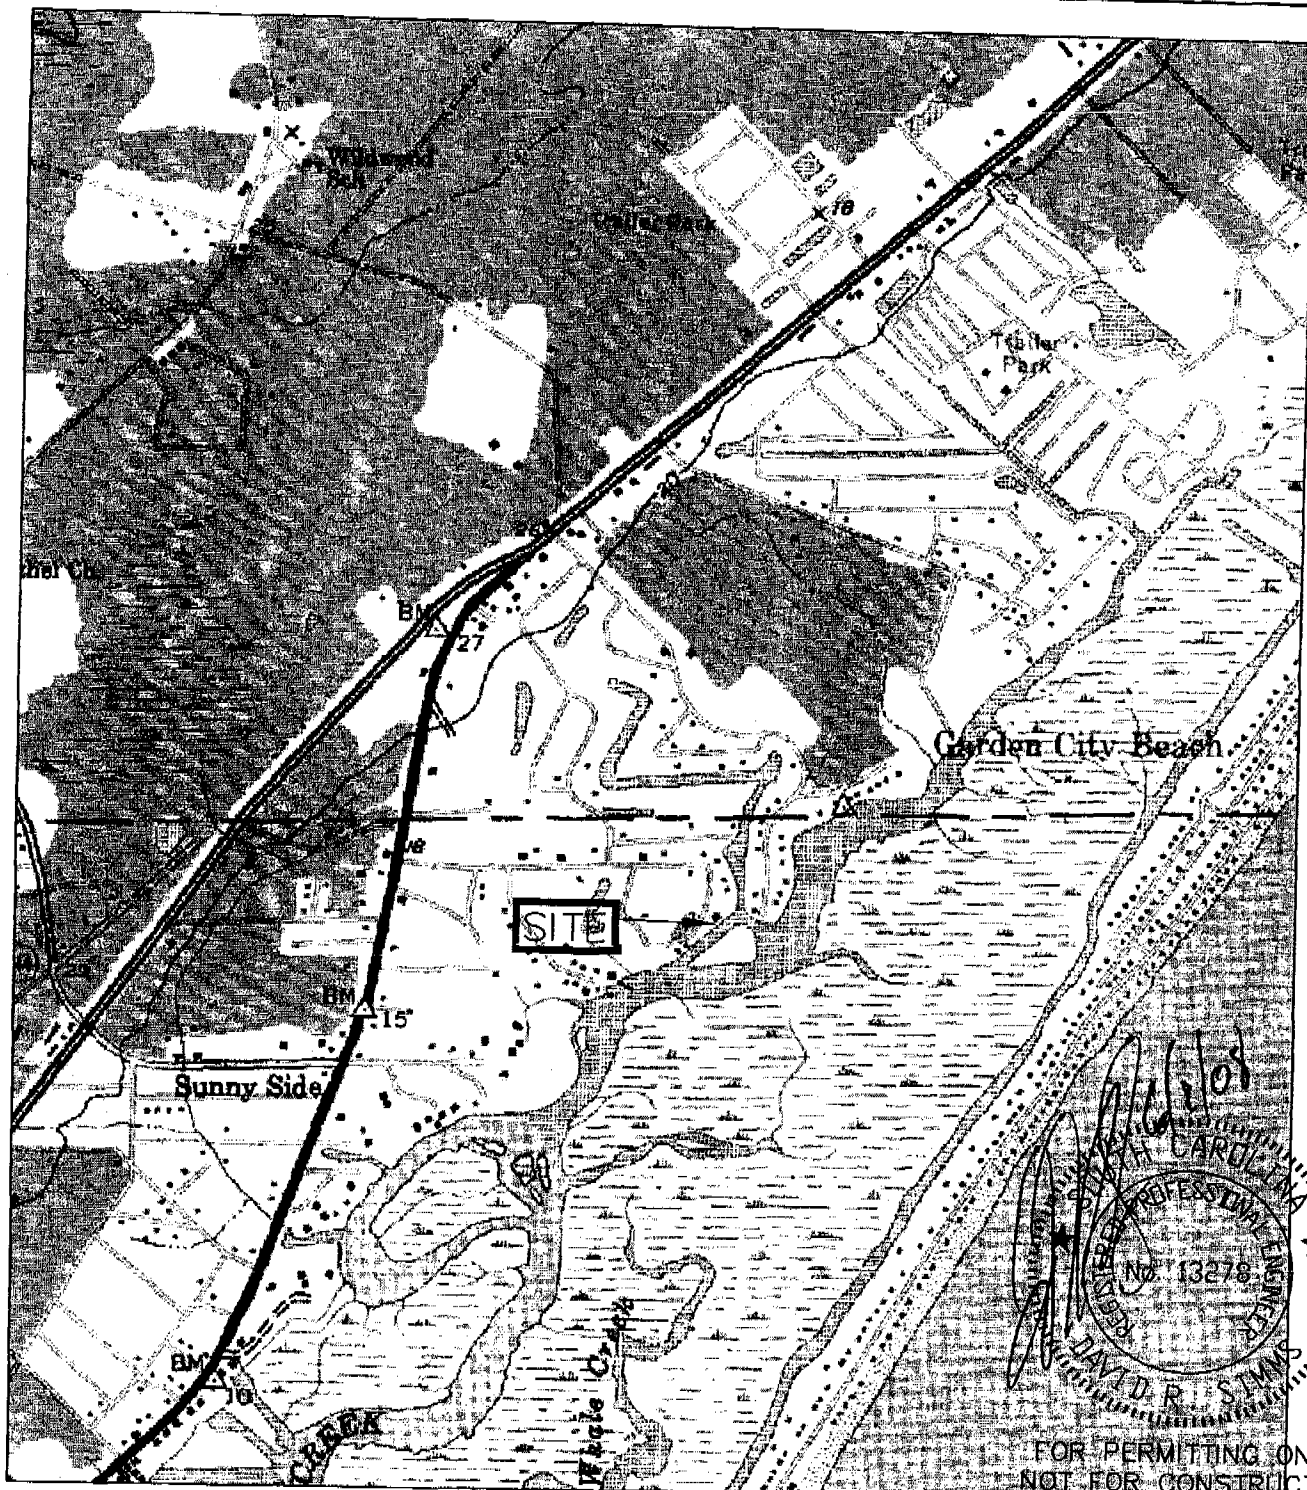

SITE LOCATION PLAN
USGS BROOKGREEN QUAD

33-34'-11" N
 79-01'-03" W
 SITE LOCATION

APPLICANT: Ray Cleary
 ACTIVITY:
 Construct Additional
 Covered Fixed Dock

LOCATION: Murrels Inlet

COUNTY: Georgetown
 DATE: 6/9/2008

P/N# OCRM-08-530-S

RECEIVED

JUN 11 / 2008

DHEC-OCRM
 MYRTLE BEACH OFFICE

SHEET 1 OF 3